



TRAFFIC CONTROL PLAN

DISTRICT	COUNTY	ROUTE	SECTION	SHEET
11-0	ALLEGHENY	1001	A54	2 OF 4
O' HARA TOWNSHIP				
REVISION NUMBER	REVISIONS	DATE	BY	

PLOTTED: 31-OCT-2017 09:50

D-9012 CADD (02-90) REVISED (10-04)

OPERATOR: G:\ds2\SR1001A54\Drawings\TCP\1001-A54 TCP.dgn

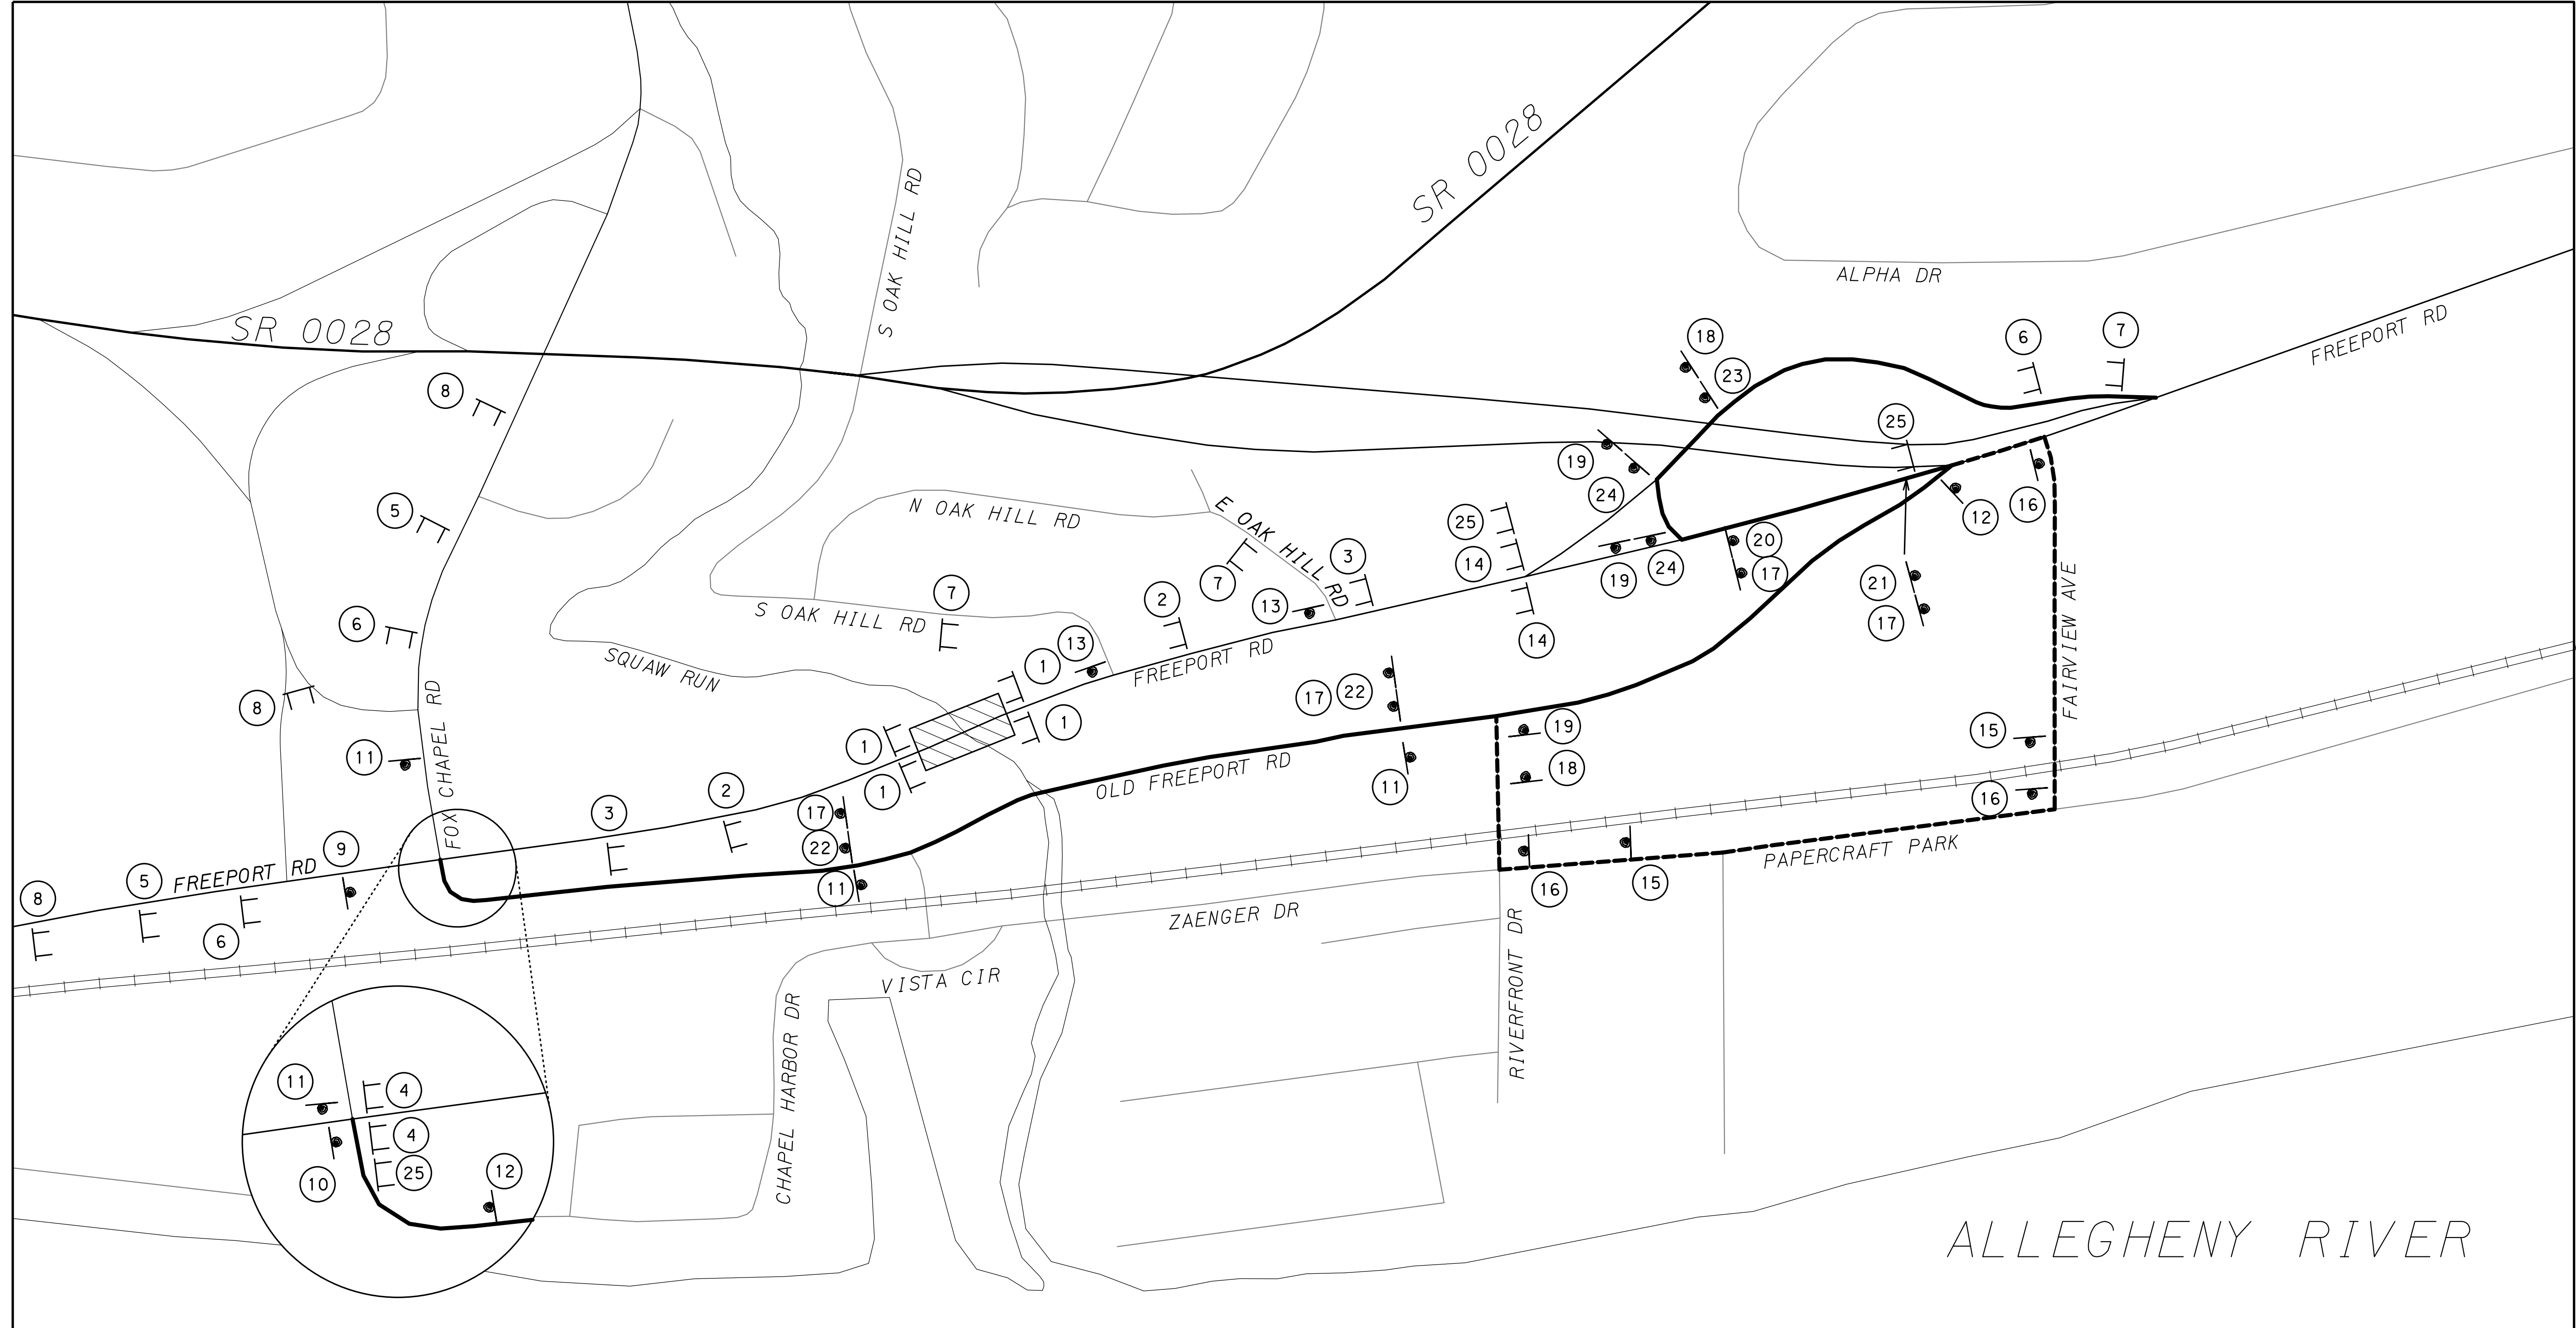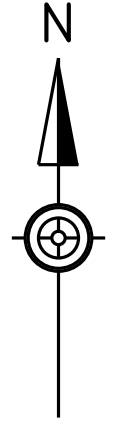

LEGEND

- CAR DETOUR
- TRUCK DETOUR
- POST MOUNTED SIGN
- TYPE III BARRICADE
- CONSTRUCTION AREA

DETOUR PLAN

NOT TO SCALE

